


FASADA LINDORE

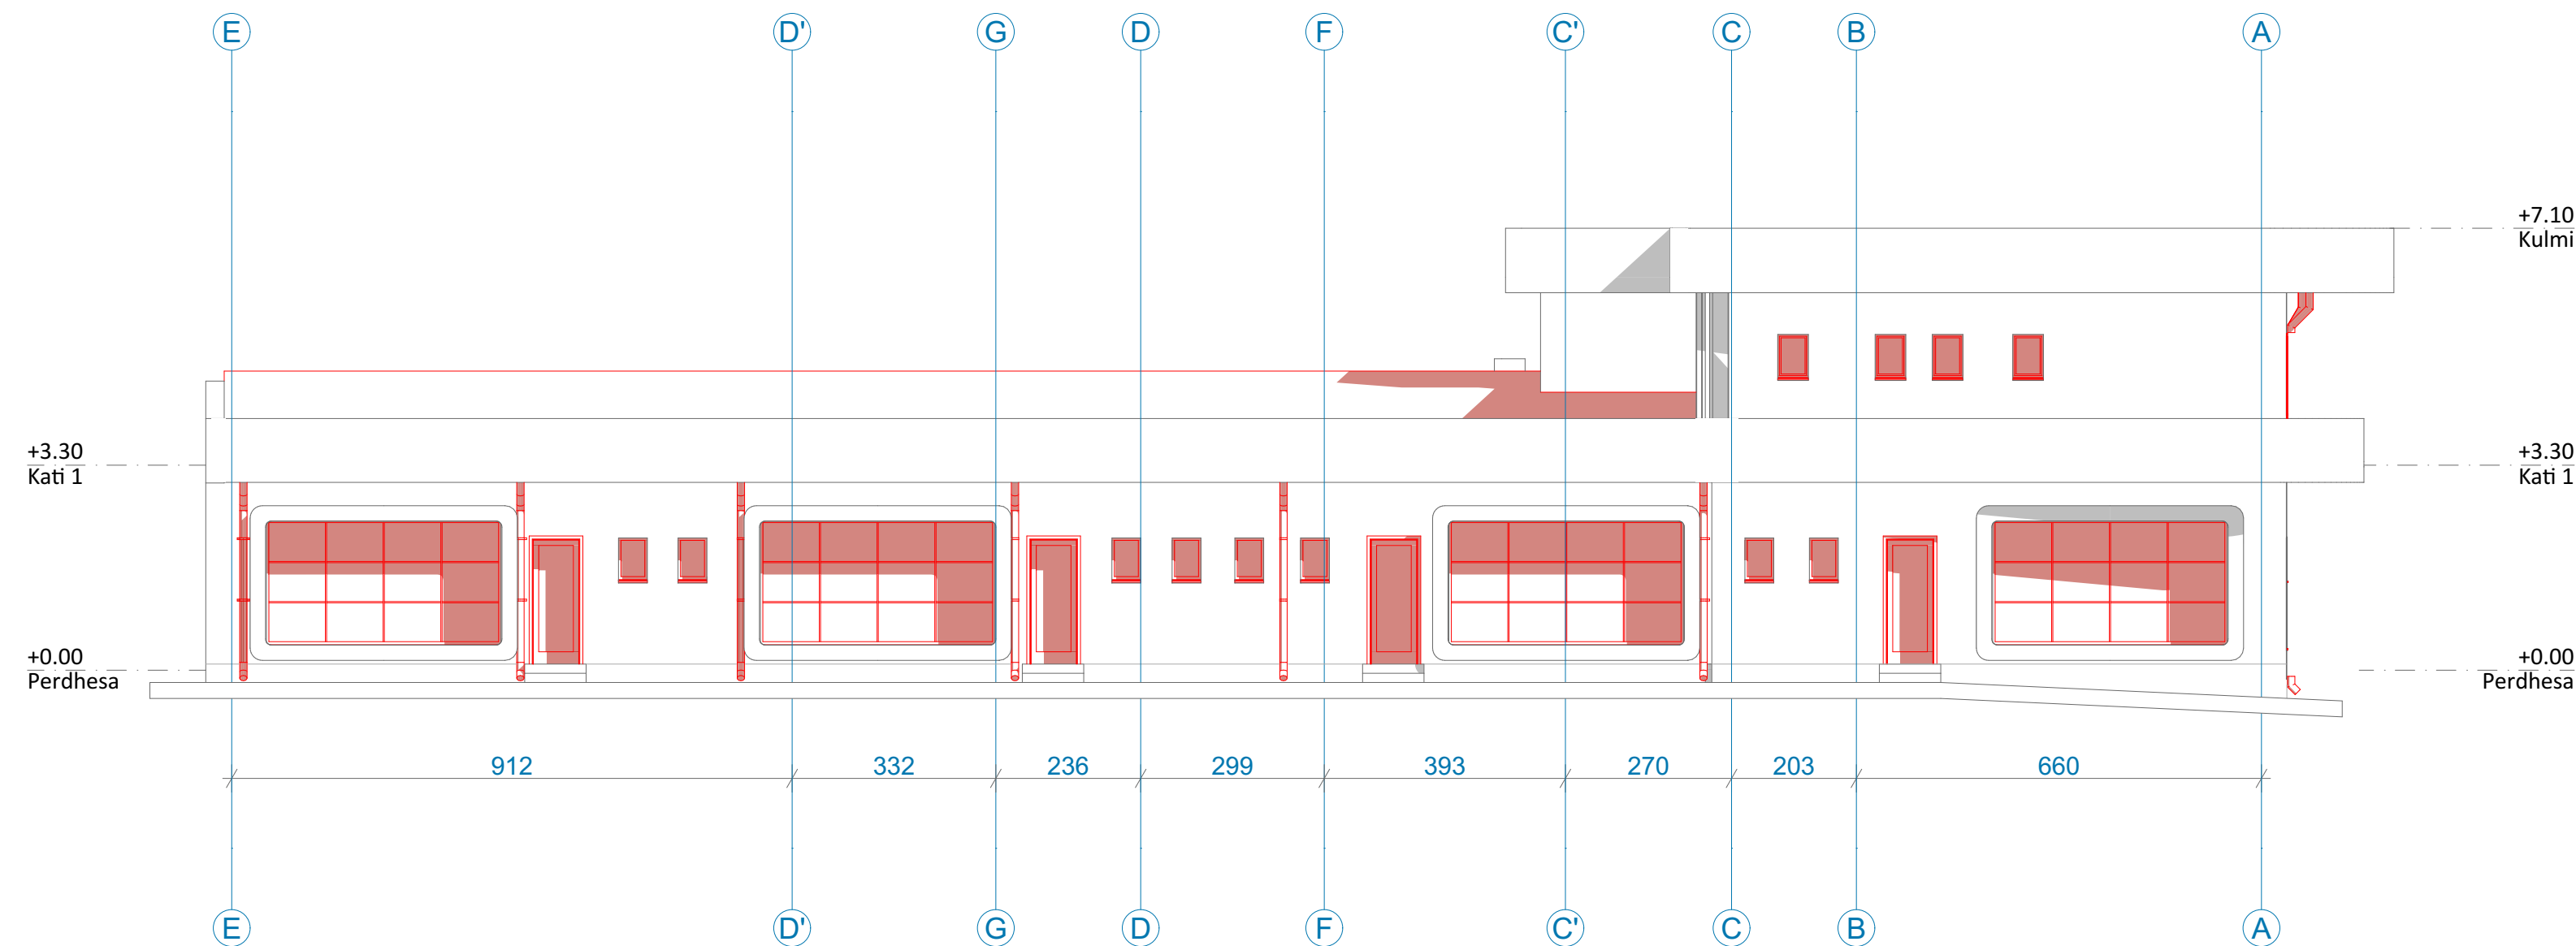

FASADA VERIORE

Emri i Projektit:

Consulting Company for Development of detailed energy audit reports, Detailed Designs, Technical Specification

Financuar nga:



FKEE
FONDI I KOSOVËS PËR EFIÇIENCË TË ENERGJISË
KOSOVSKI FOND ZA ENERGETSKU EFIKASNOST
KOSOVO ENERGY EFFICIENCY FUND

Projektuar nga:



PROJEKTIM
MENAXHIM I PROJEKTIT
KONSULTIME TEKNIKE
ALB-Architect
DESIGN
PROJECT MANAGEMENT
TECHNICAL CONSULTING

Rruga Isa Kastrati Nr.9, Prishtine, Tel: +38 646 973, info@albarchitect.com, www.albarchitect.com

Projekti Kryesor

Arkitektura

Emri i objektit:

Çerdhja "Gëzimi ynë"

Titulli i vizatimit

Fasadat (Propozimi)

Për pjesa	Nr. i vizatimit	Vula
1:100	A.11	
Vizatuar nga:	Kontrolluar nga:	
R.H	XH.G	
Vendi:	Data:	Nënshkrimi
Istog	Shkurt 2024	

Formati i fletës:

A2