


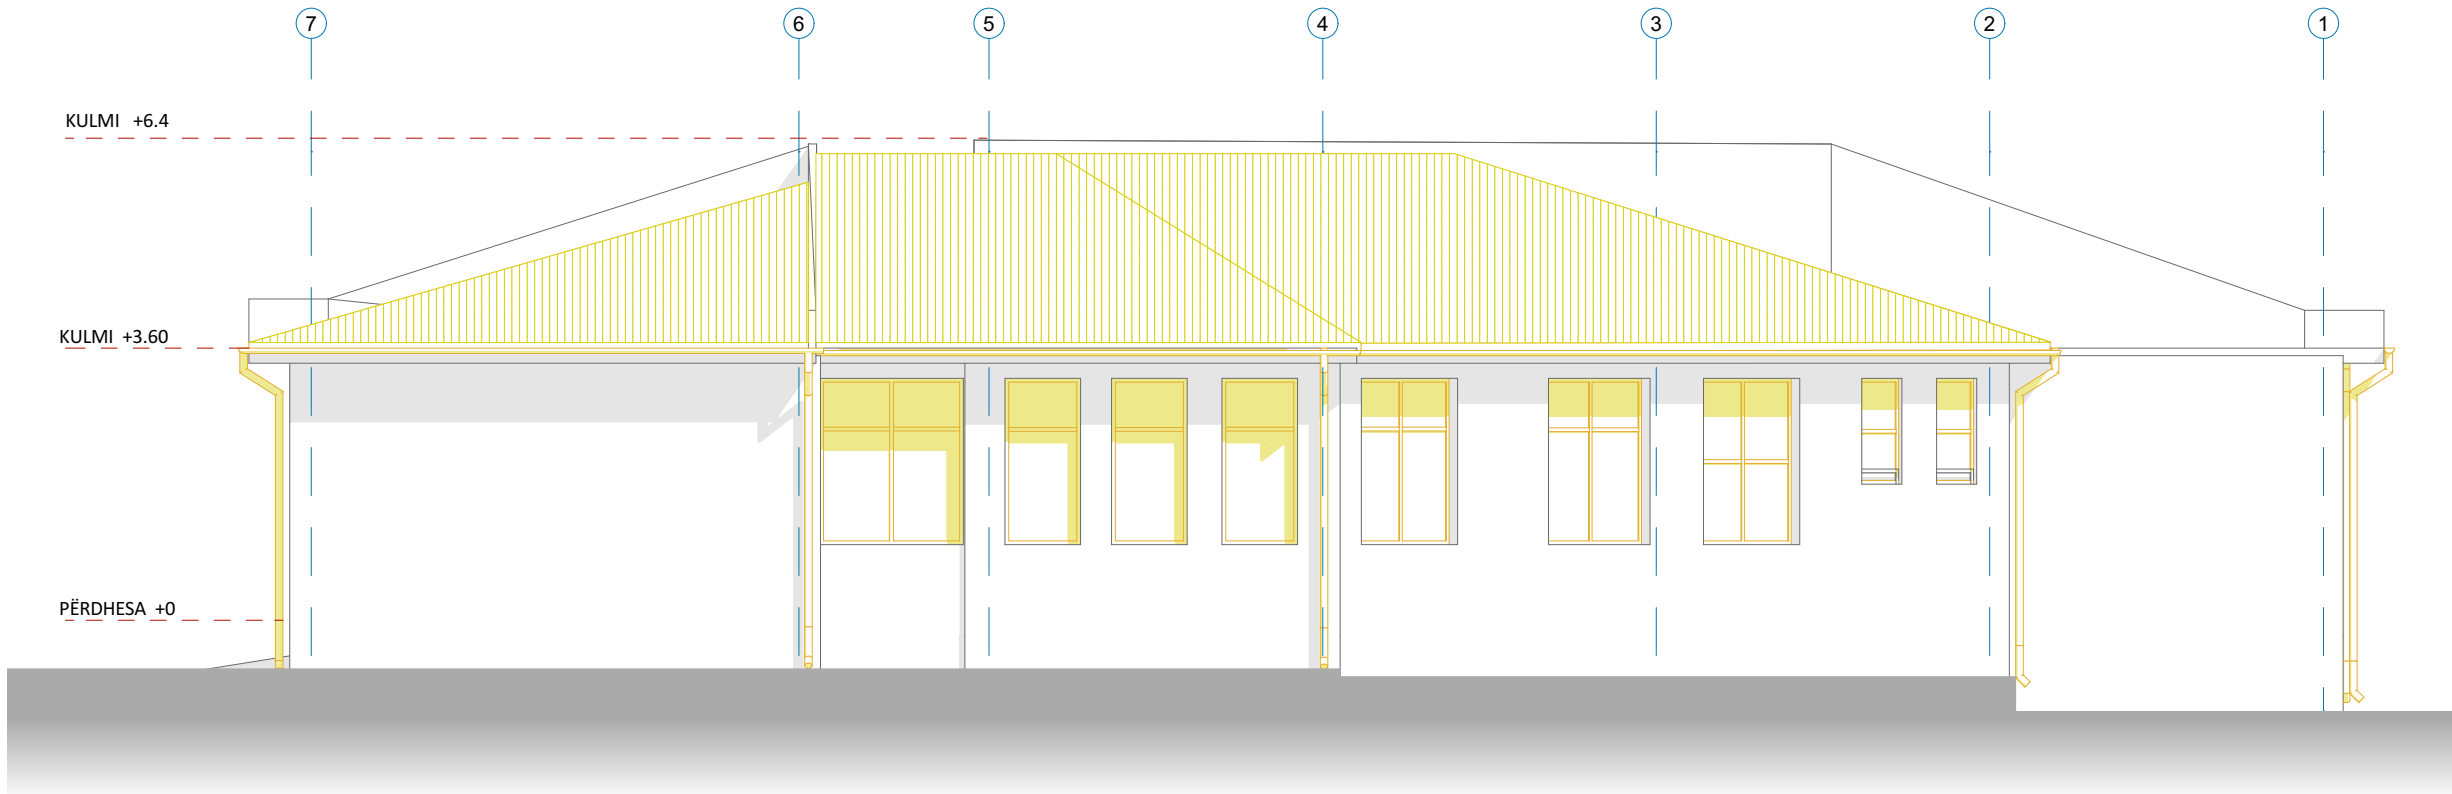


Fasada Veri-Lindore



Fasada Veri-Perendimore

Project name:/Emri i Projektit:
Consulting Company for Development of detailed
energy audit reports, Detailed Designs,
Technical Specification

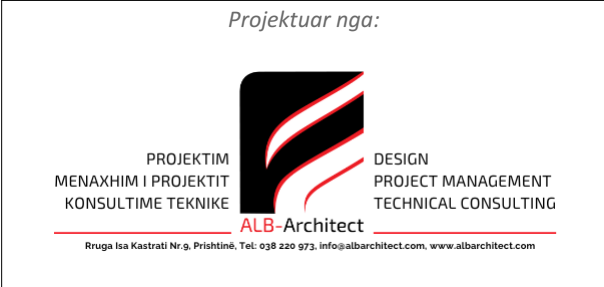

Projekti Kryesor

Arkitektura



Emri i objektit:
SHFMU "Ali Ajeti"

Titulli i vizatimit
Fasada V-L & V-P (Demolimi)

Përpjesa 1:100	Nr.i vizatimit A 10	Vula
Vizatuar nga: L.M	Kontrolluar nga : Xh.G	
Vendi: Podujeve	Data : Shkurt 2024	

Formati i fletës:
A2