


R-01 Detali i Kulmit

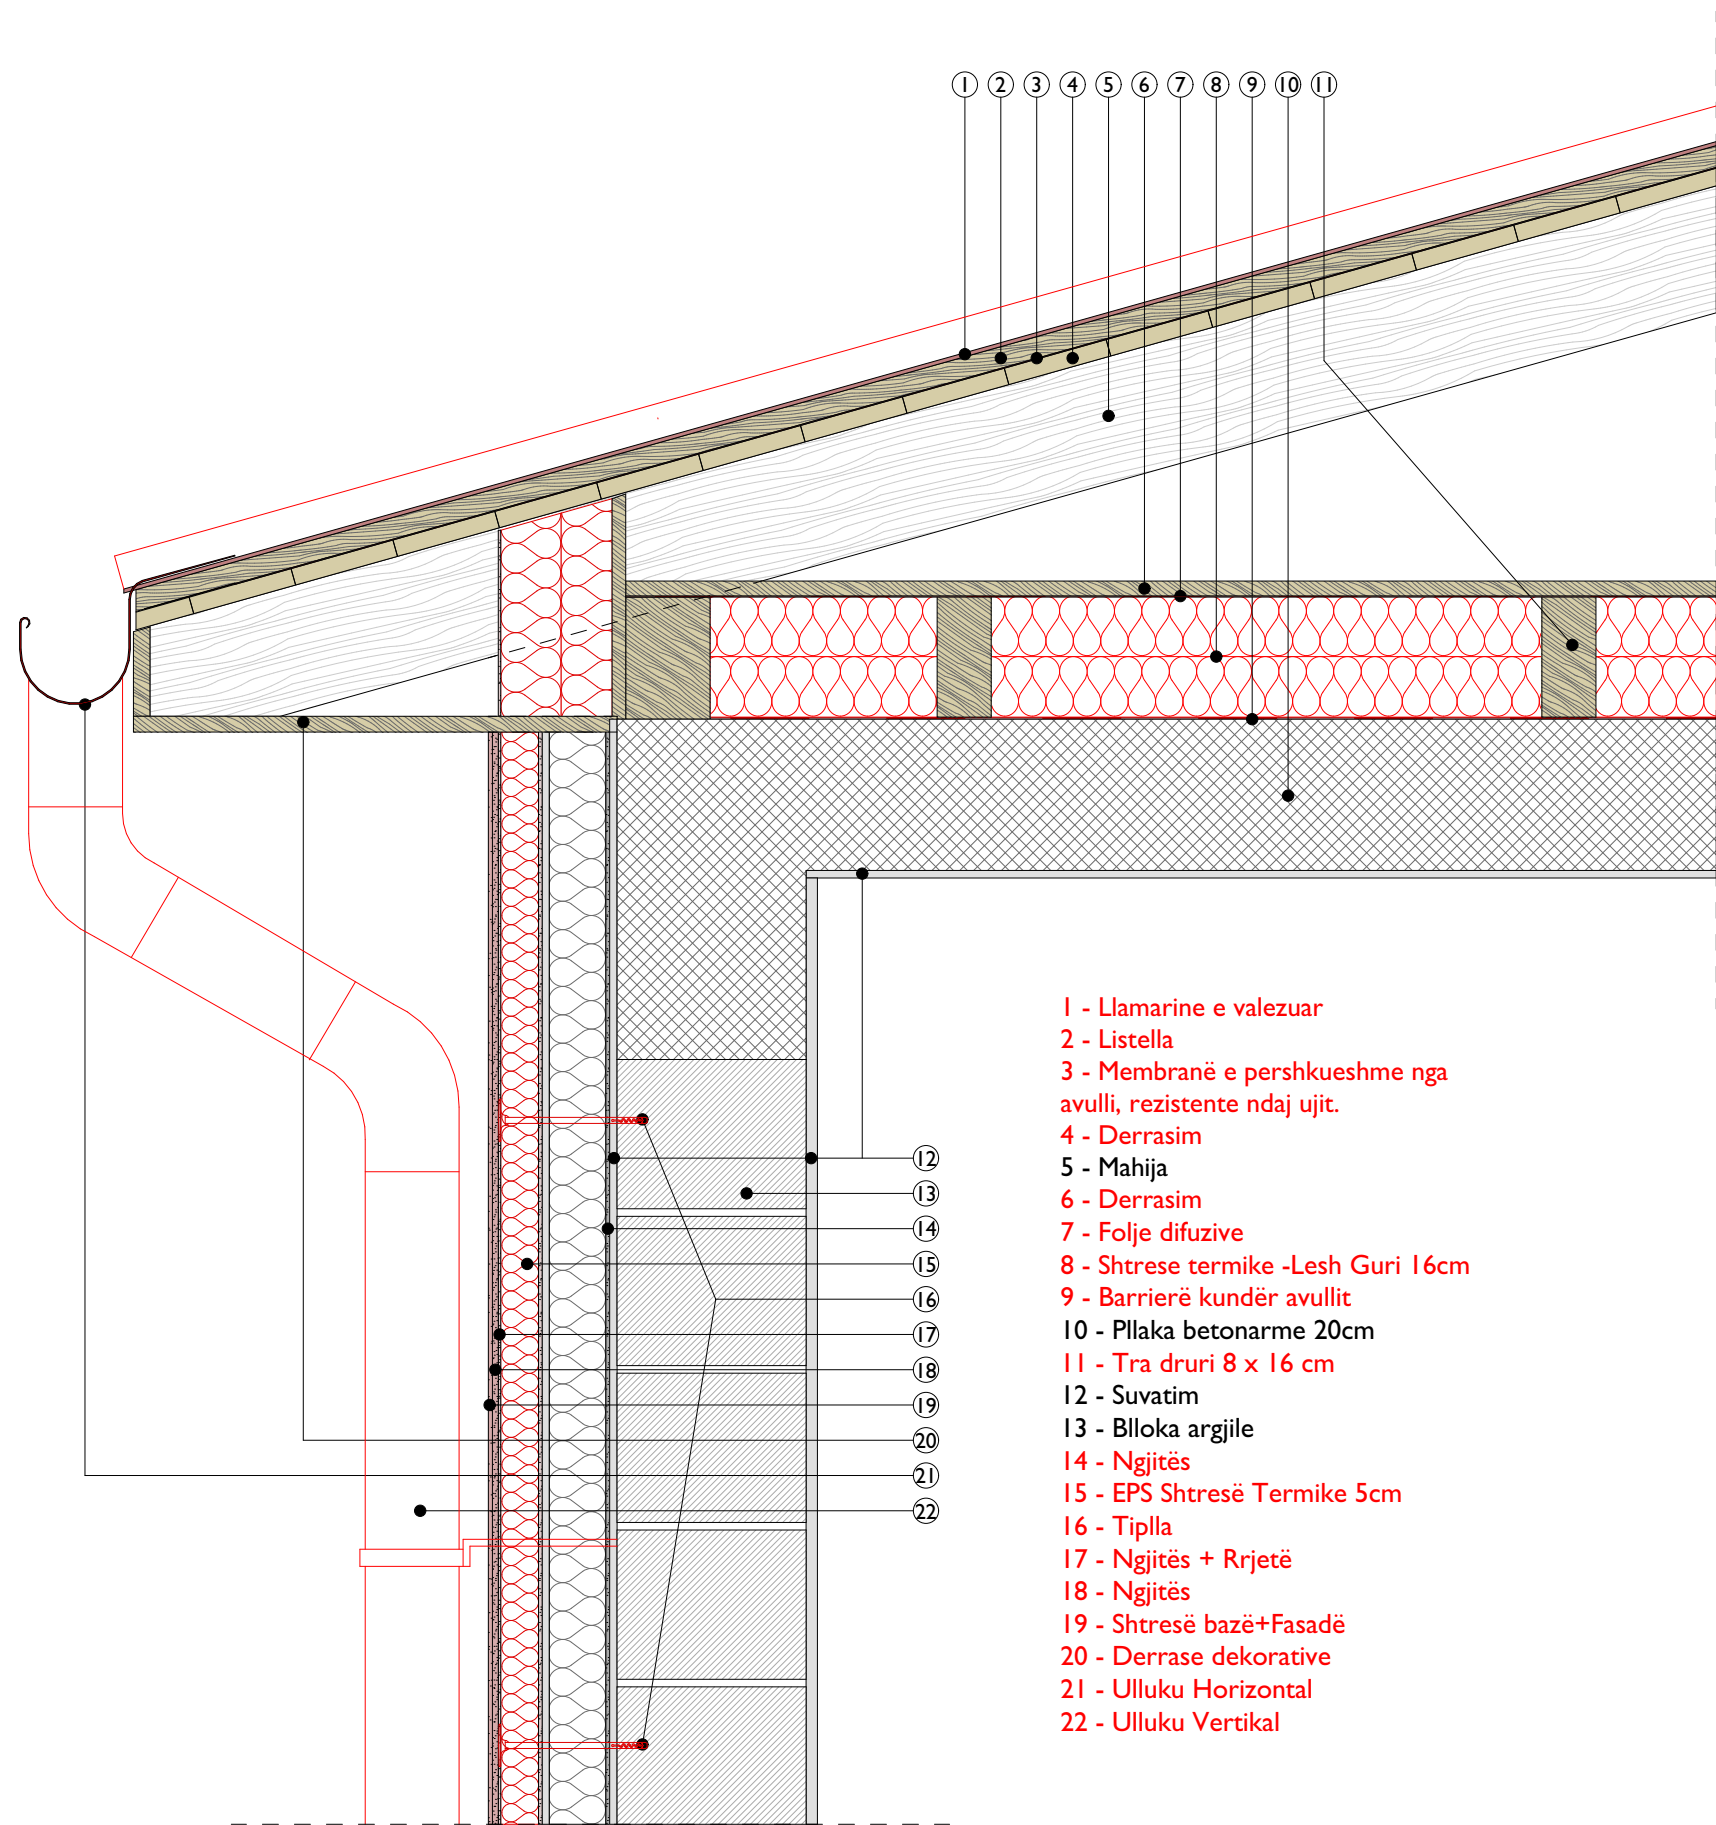

Emri i Projektit:

Consulting Company for Development of detailed energy audit reports, Detailed Designs, Technical Specification

Financuar nga:



**FKEE**  
FONDI I KOSOVËS PËR EFIÇIENCË TË ENERGIJË  
KOSOVSKI FOND ZA ENERGETSKU EFIKASNOST  
KOSOVO ENERGY EFFICIENCY FUND

Projektuar nga:



PROJEKTIM  
MENAXHIM I PROJEKTIT  
KONSULTIME TEKNIKE  
DESIGN  
PROJECT MANAGEMENT  
TECHNICAL CONSULTING  
Rruga Isa Kastrati Nr.9, Prishtinë, Tel: 038 220 973, info@albarchitect.com, www.albarchitect.com

Projekti Kryesor

Arkitektura



Emri i objektit:

SHFMU "Emin Duraku"

Titulli i vizatimit

Detali i Kulmit

Për pjesa	Nr. i vizatimit	Vula
1:10	A.16	
Vizatuar nga: L.SH.	Kontrolluar nga : Xh.G.	
Vendi: Shtime	Data : Shkurt 2024	Nënshkrimi

Formati i fletës:

A3