


DRITARET E JASHTME TË REJA

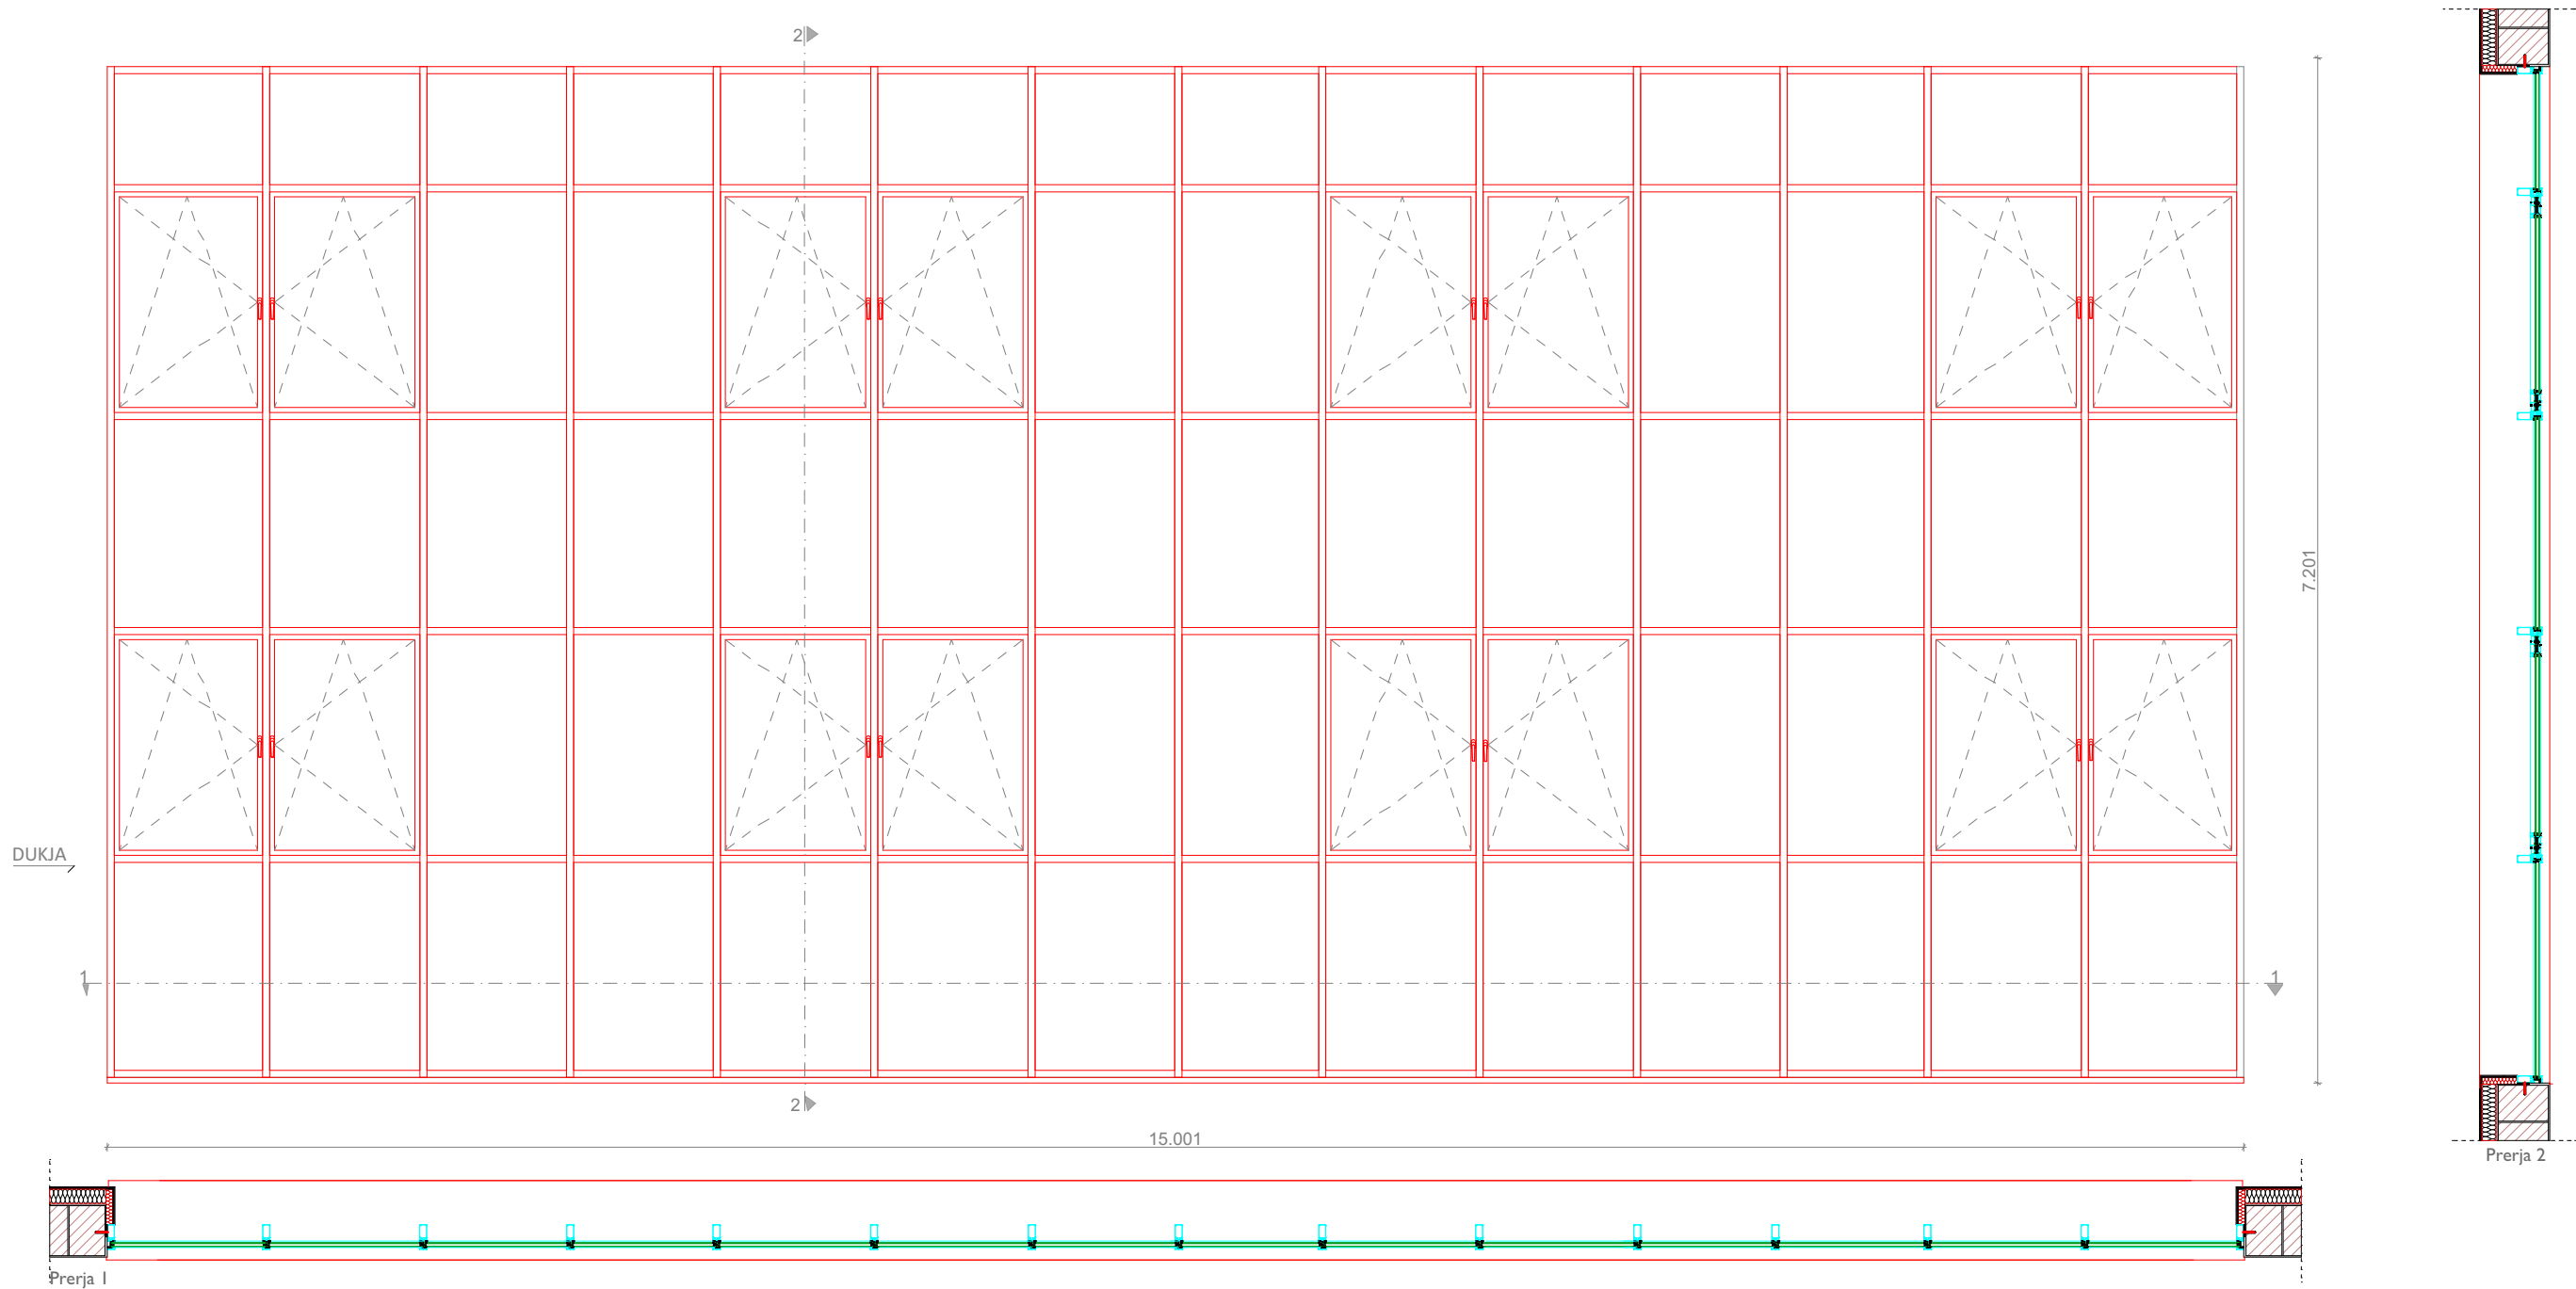


Pos. G

Specifikimi Teknik, Dimensionet, Standardet e kerkuara

Dimensionet:	1500 / 720 cm	Ngjyra :	Bardhe / RAL 9003
Sasia :	1 copë	Standardet :	DIN EN ISO 9001
Materiali :	Alumin	Qelqi 4(Katër Stinor)+16+4Low E	
Korniza:	Gjerësia≥85mm	U-Value (dritare) :	Uw≤ 1.2 W/m²K
Izolimi akustik :	EN 14351, EN 717/ Rw=42dB		

Project name: /Emri i Projektit:

Consulting Company for Development of detailed energy audit reports, Detailed Designs, Technical Specification

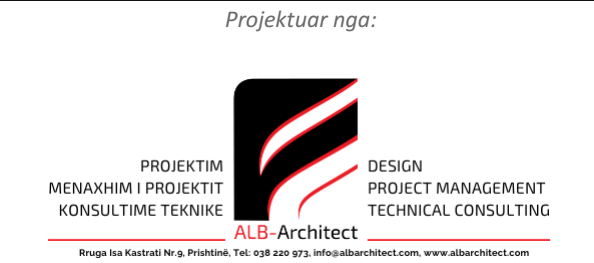

Projekti Kryesor

Arkitektura



Emri i objektit:

SHMP "Naim Frasheri"

Titulli i vizatimit

Skemat e dritareve W-G

Përpjesa	Nr.i vizatimit	Vula
1:50	A.26	
Vizatuar nga: KK	Kontrolluar nga : Xh.G	
Vendi: Shitime	Data : Shkurt 2024	Nënshkrimi