

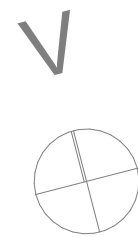


Dritaret		
Lloji	Dimensionet	Sasia
W-20	490x250 cm	8
W-21	490x250 cm	8
W-22	300x300 cm	3
W-23	118x200 cm	3

Përshkrimi i Demolimit	
	Demolimi i lamarnes
	Demolimi i Lullave horizontale dhe vertikale

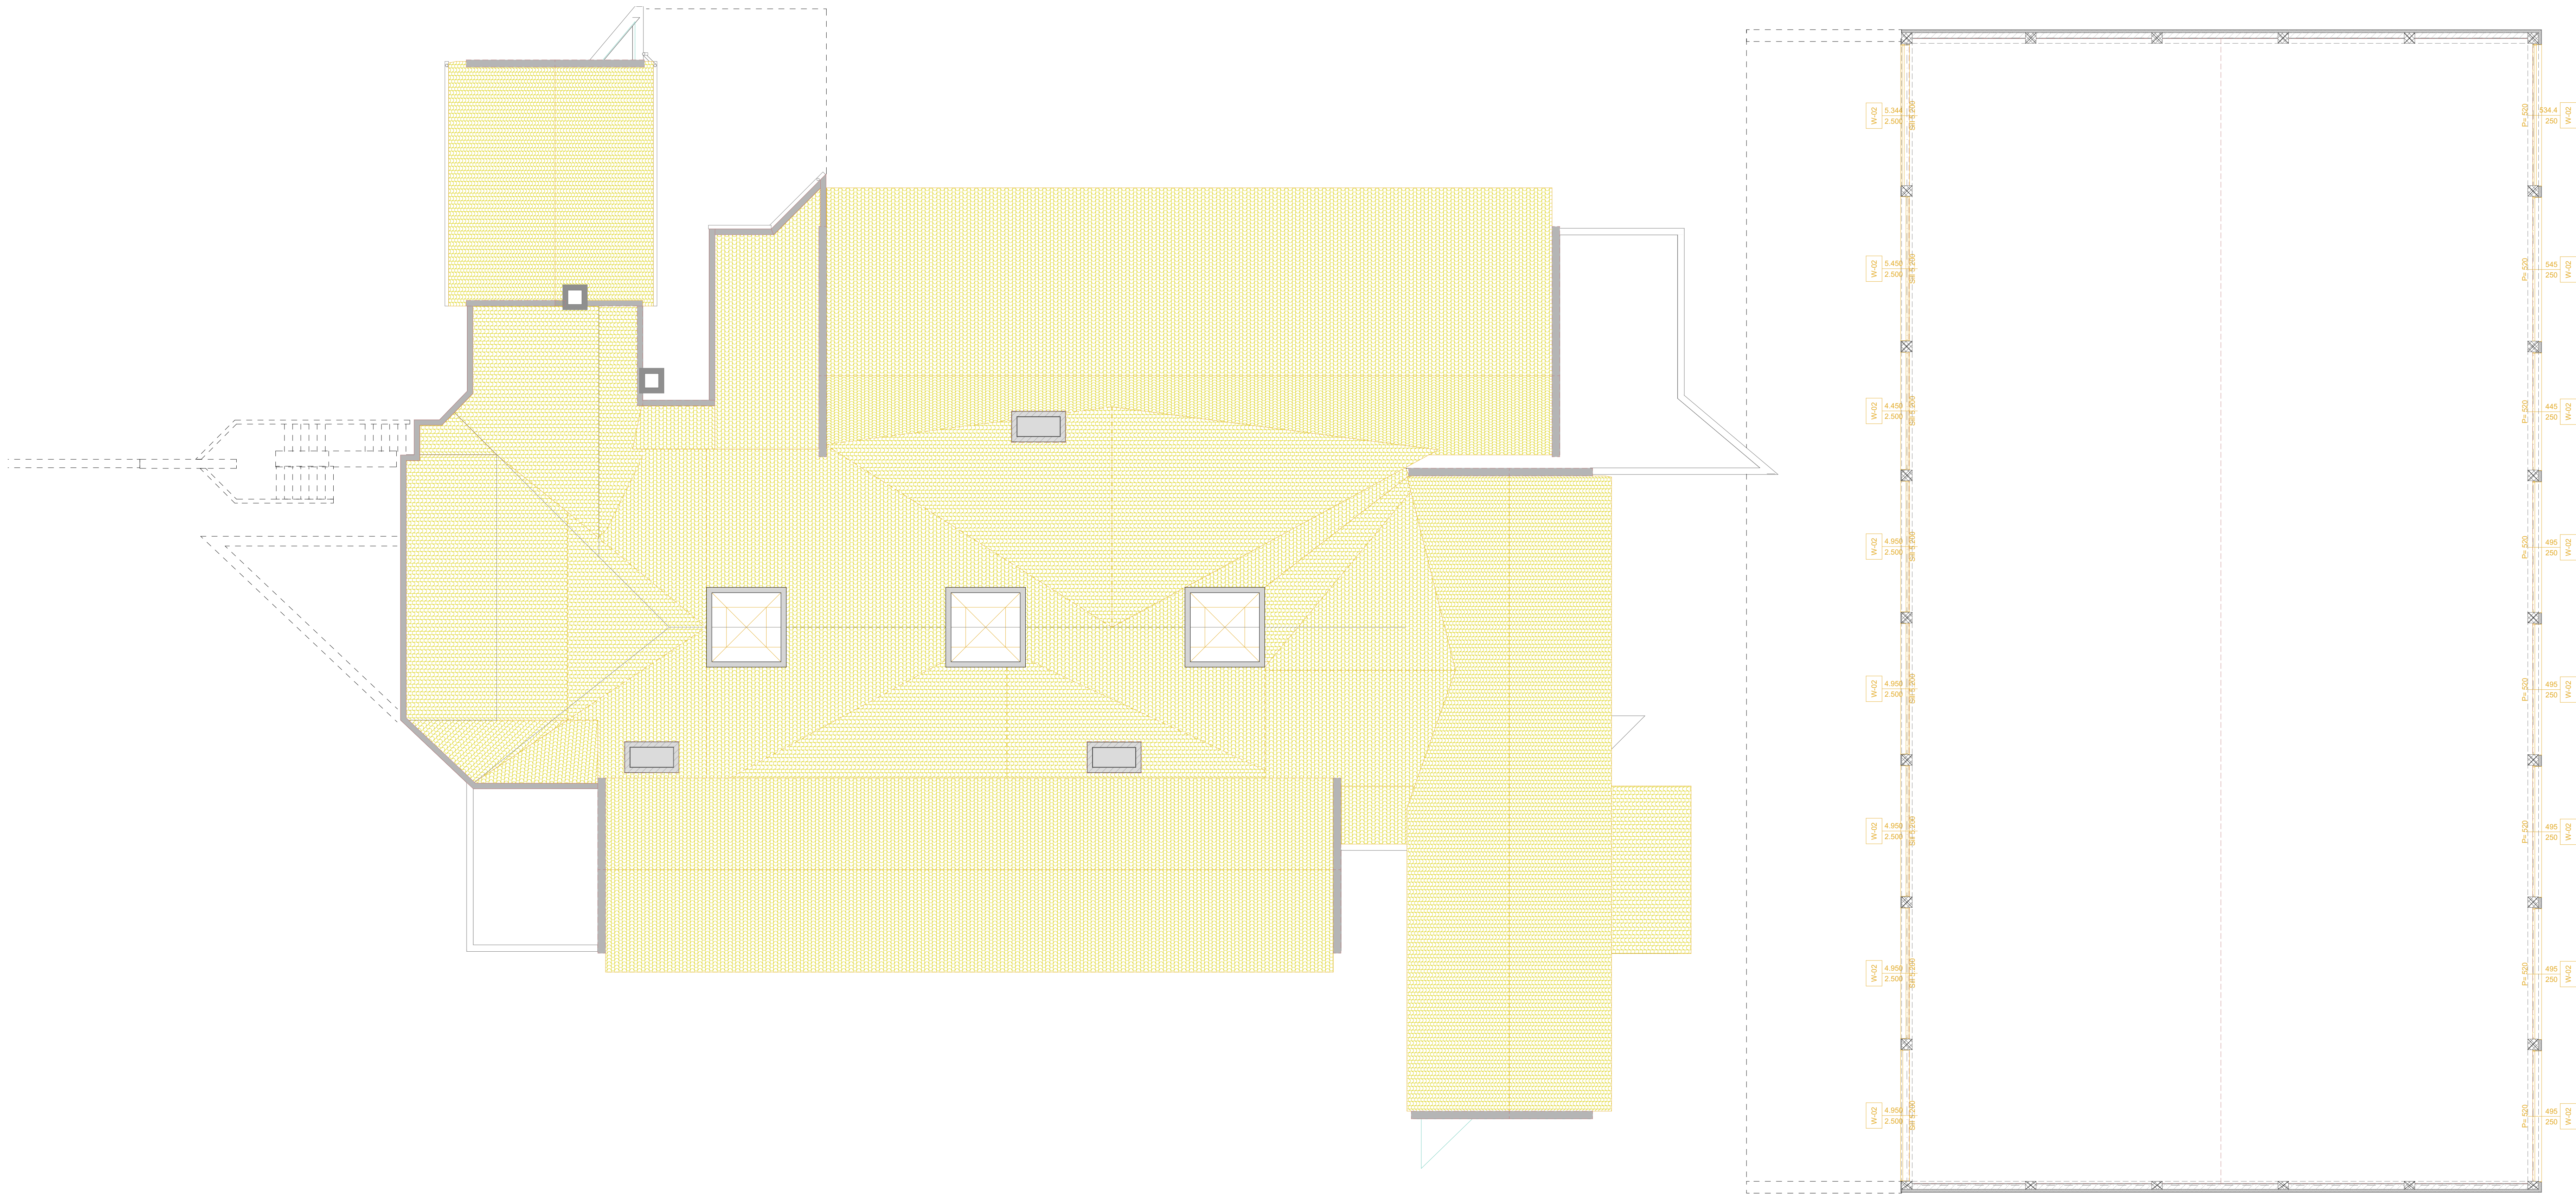

Emri i projektit:  
Consulting Company for Development of detailed  
energy audit reports, Detailed Designs, Technical  
Specification

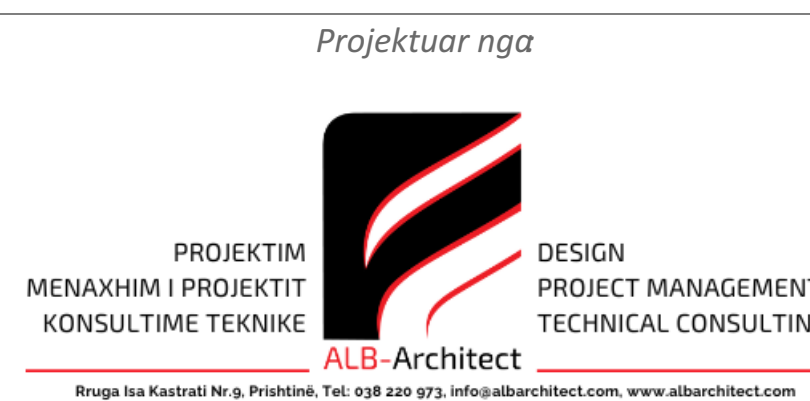

Projekti Kryesor

Arkitektura



Emri i projektit :

SHFMU "Shkëndija"

Titulli i vizatimit

Planimetria e kulmit (Demolimi)

Përpjesa <b>1:100</b>	Nr.i vizatimit <b>A.06</b>	Vula
Vizatuar nga: <b>B.B</b>	Kontrolluar nga :	
Vendi: <b>Suharekë</b>	Data : <b>Mars 2024</b>	Nënshkrimi

Forma i fjetës :

A0